



Pergola Size:	12'-0"	3'-0"	Aluminum Angles:	0	
Columns:	2	10"x8'-0"	Rafter Screws:	0	
Cap/Base Set:	2	Tuscan	Purlin Size:	2"x2"x17'-0"	
Steel Rod:	2		Purlin Qty:	10	
Aluminum Anchor Plates:	2		Purlin Decorative Ends:	20	
Column Hardware Sets:	2		Purlin Screws:	20	
Rafter Size:	-		Header Support:	0	
Rafter Qty:	0		Rafter Support Size:	2"x8"x12'-0"	
Rafter Tail Style:	-		Rafter Support Qty:	2	
Rafter Tails:	0		Rafter Support Tails:	4	

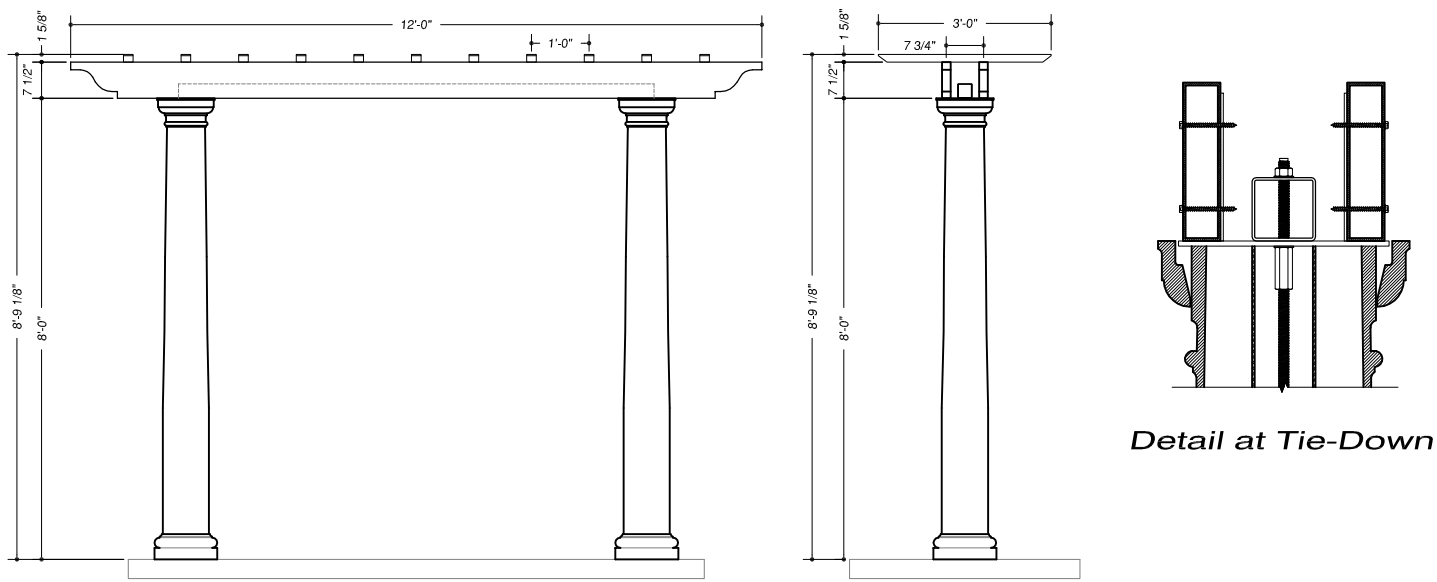


Elevations

Detail at Tie-Down

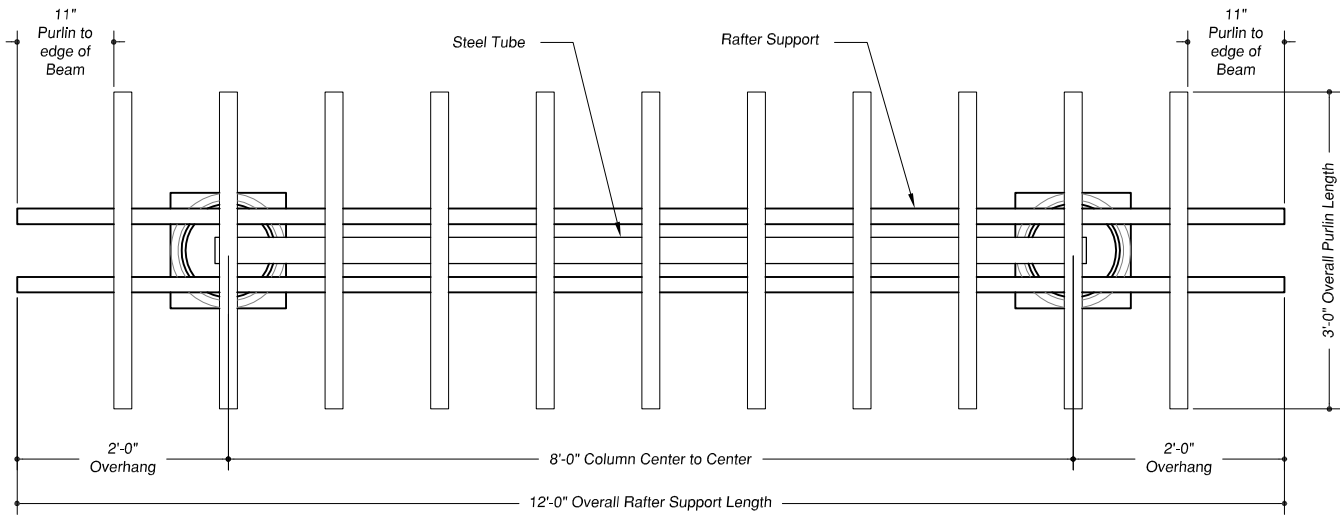

Plan View

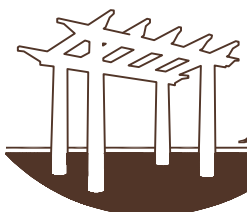

ARBORSDIRECT™

12'-0"x3'-0" Swing Arbor

1015 Brundage Blvd. P.O. Box 589 Troy, Alabama 36081 1.800.930.7495 Fax 334.566.4629 www.arborsdirect.com